


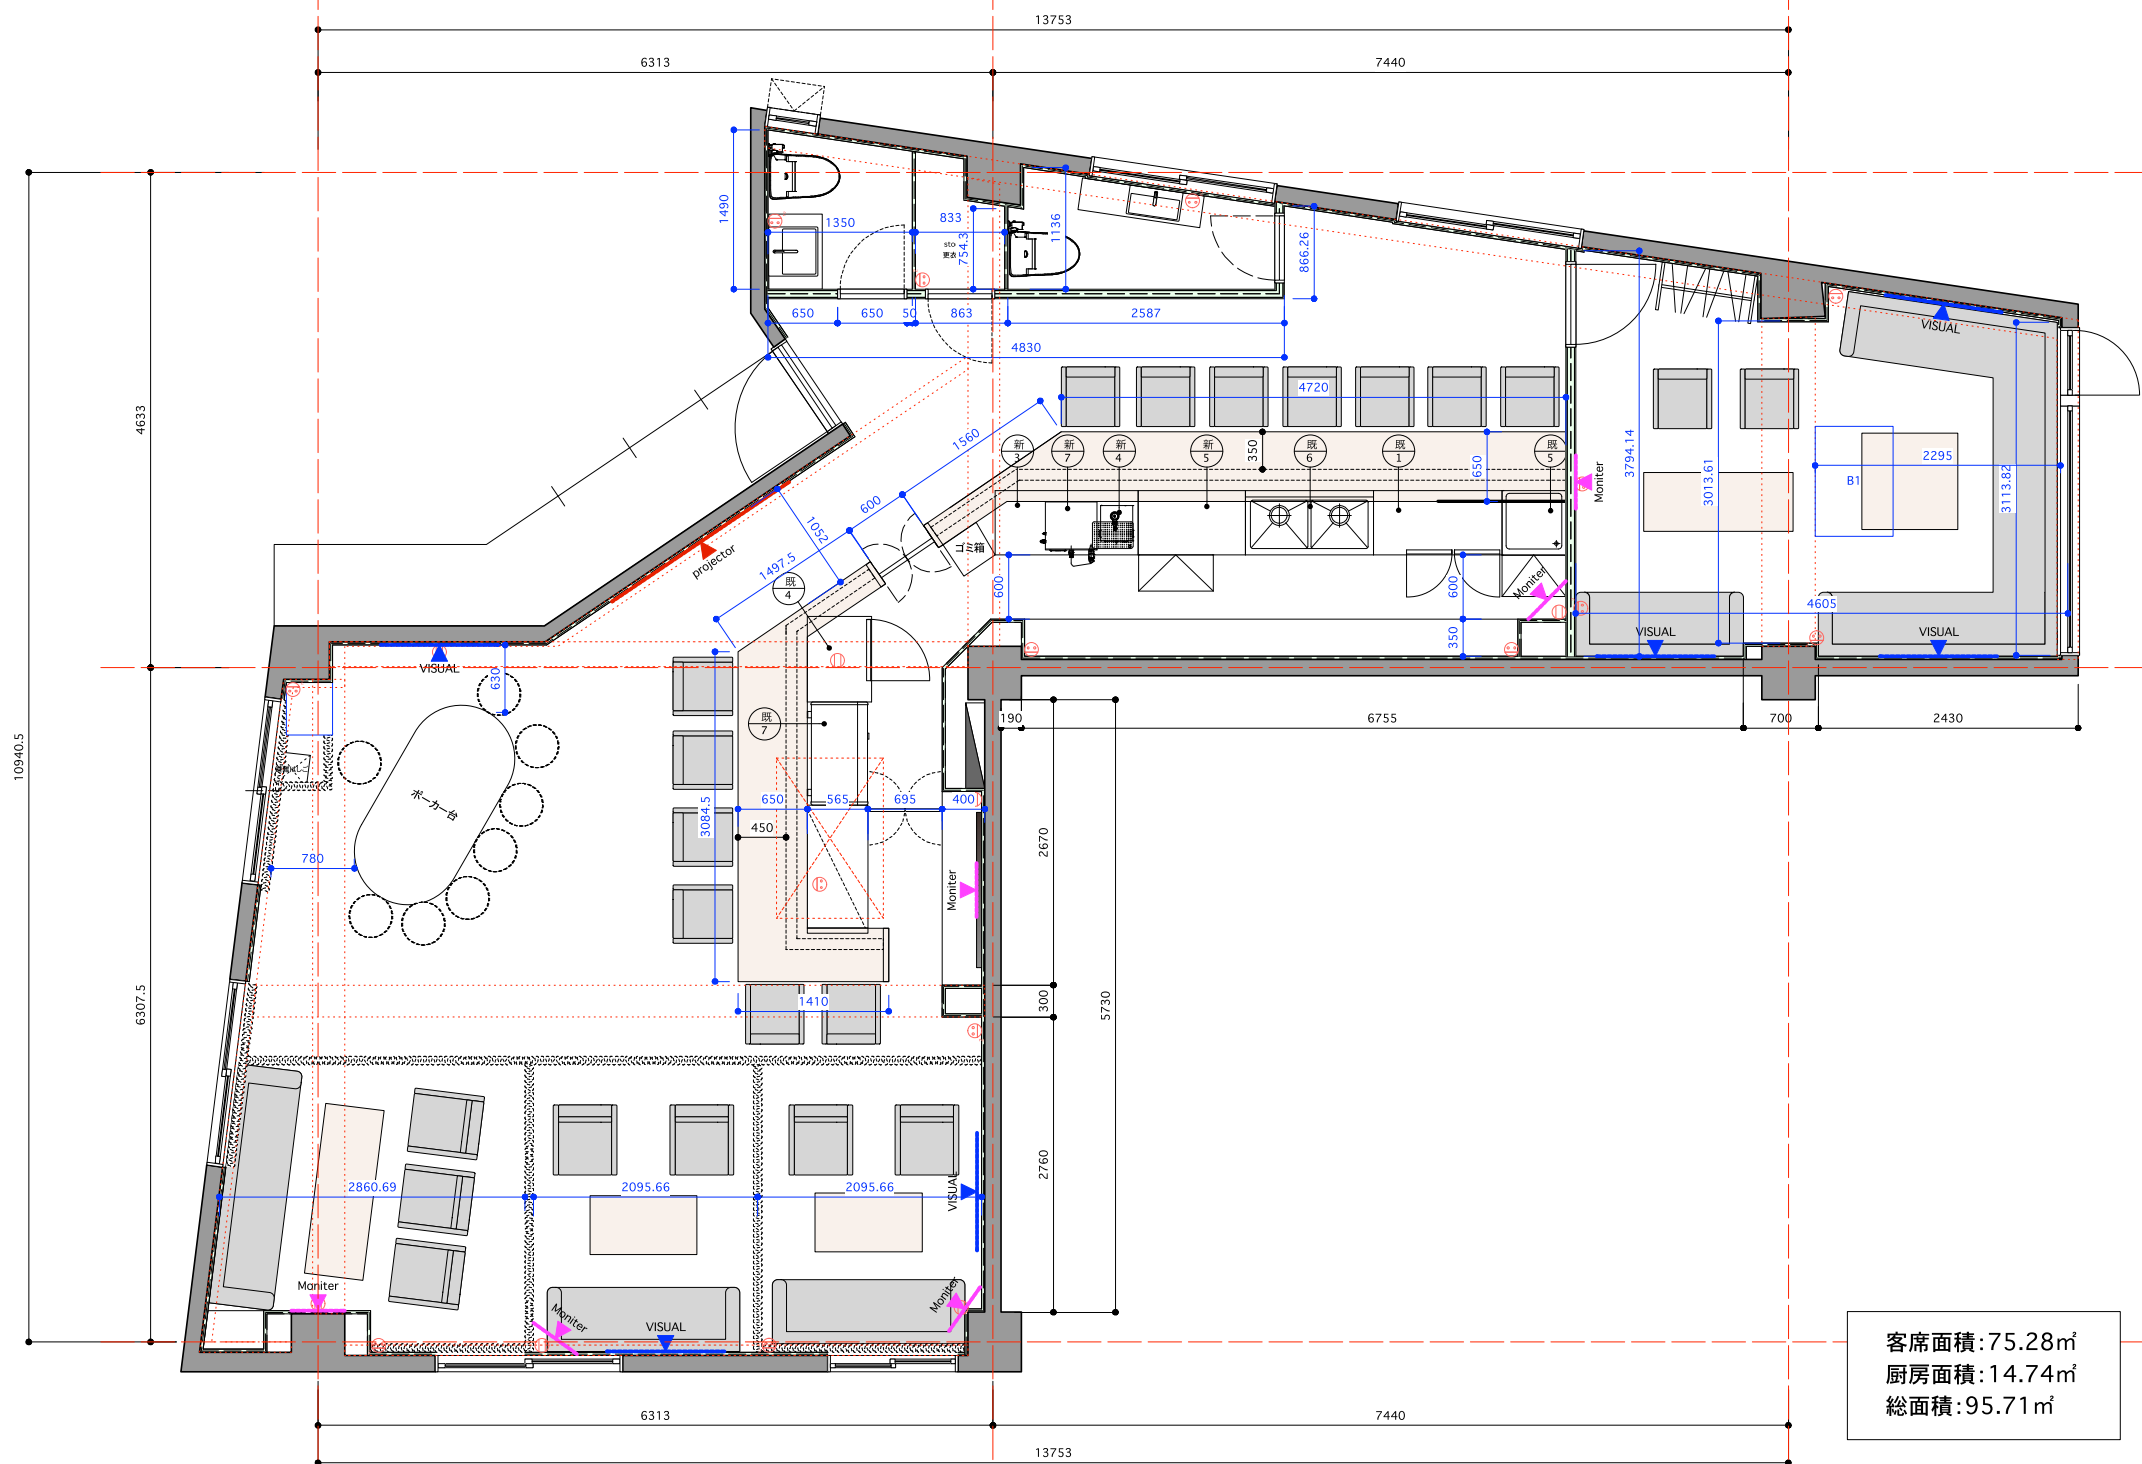

ROOTS,inc.

DRAWING HISTORY
 2016/11/01
 2016/12/3

PROJECT

六本木バー計画

㎡/T 95.71㎡ / 28.89T
 □ CH
 □ H

TITLE

平面図

SCALE

1:50 / A3

DRAWING

shina

CHECKED

aizawa

UPDATE

NO.

03-1